

SECOND FLOOR PLAN

SCALE: 1/4" = 1'-0"


**LOT 52 FIRE FLY LANE
BRUNSWICK COUNTY, NORTH CAROLINA**

FIRST FLOOR CONDITIONED	1,469	S.F.
SECOND FLOOR CONDITIONED	575	S.F.
TOTAL CONDITIONED	2,044	S.F.
FRONT PORCH	143	S.F.
SCREENED PORCH	159	S.F.
TWO CAR GARAGE	448	S.F.
TOTAL UNDER ROOF	2,794	S.F.




FRONT ELEVATION

SCALE: 1/4" = 1'-0"

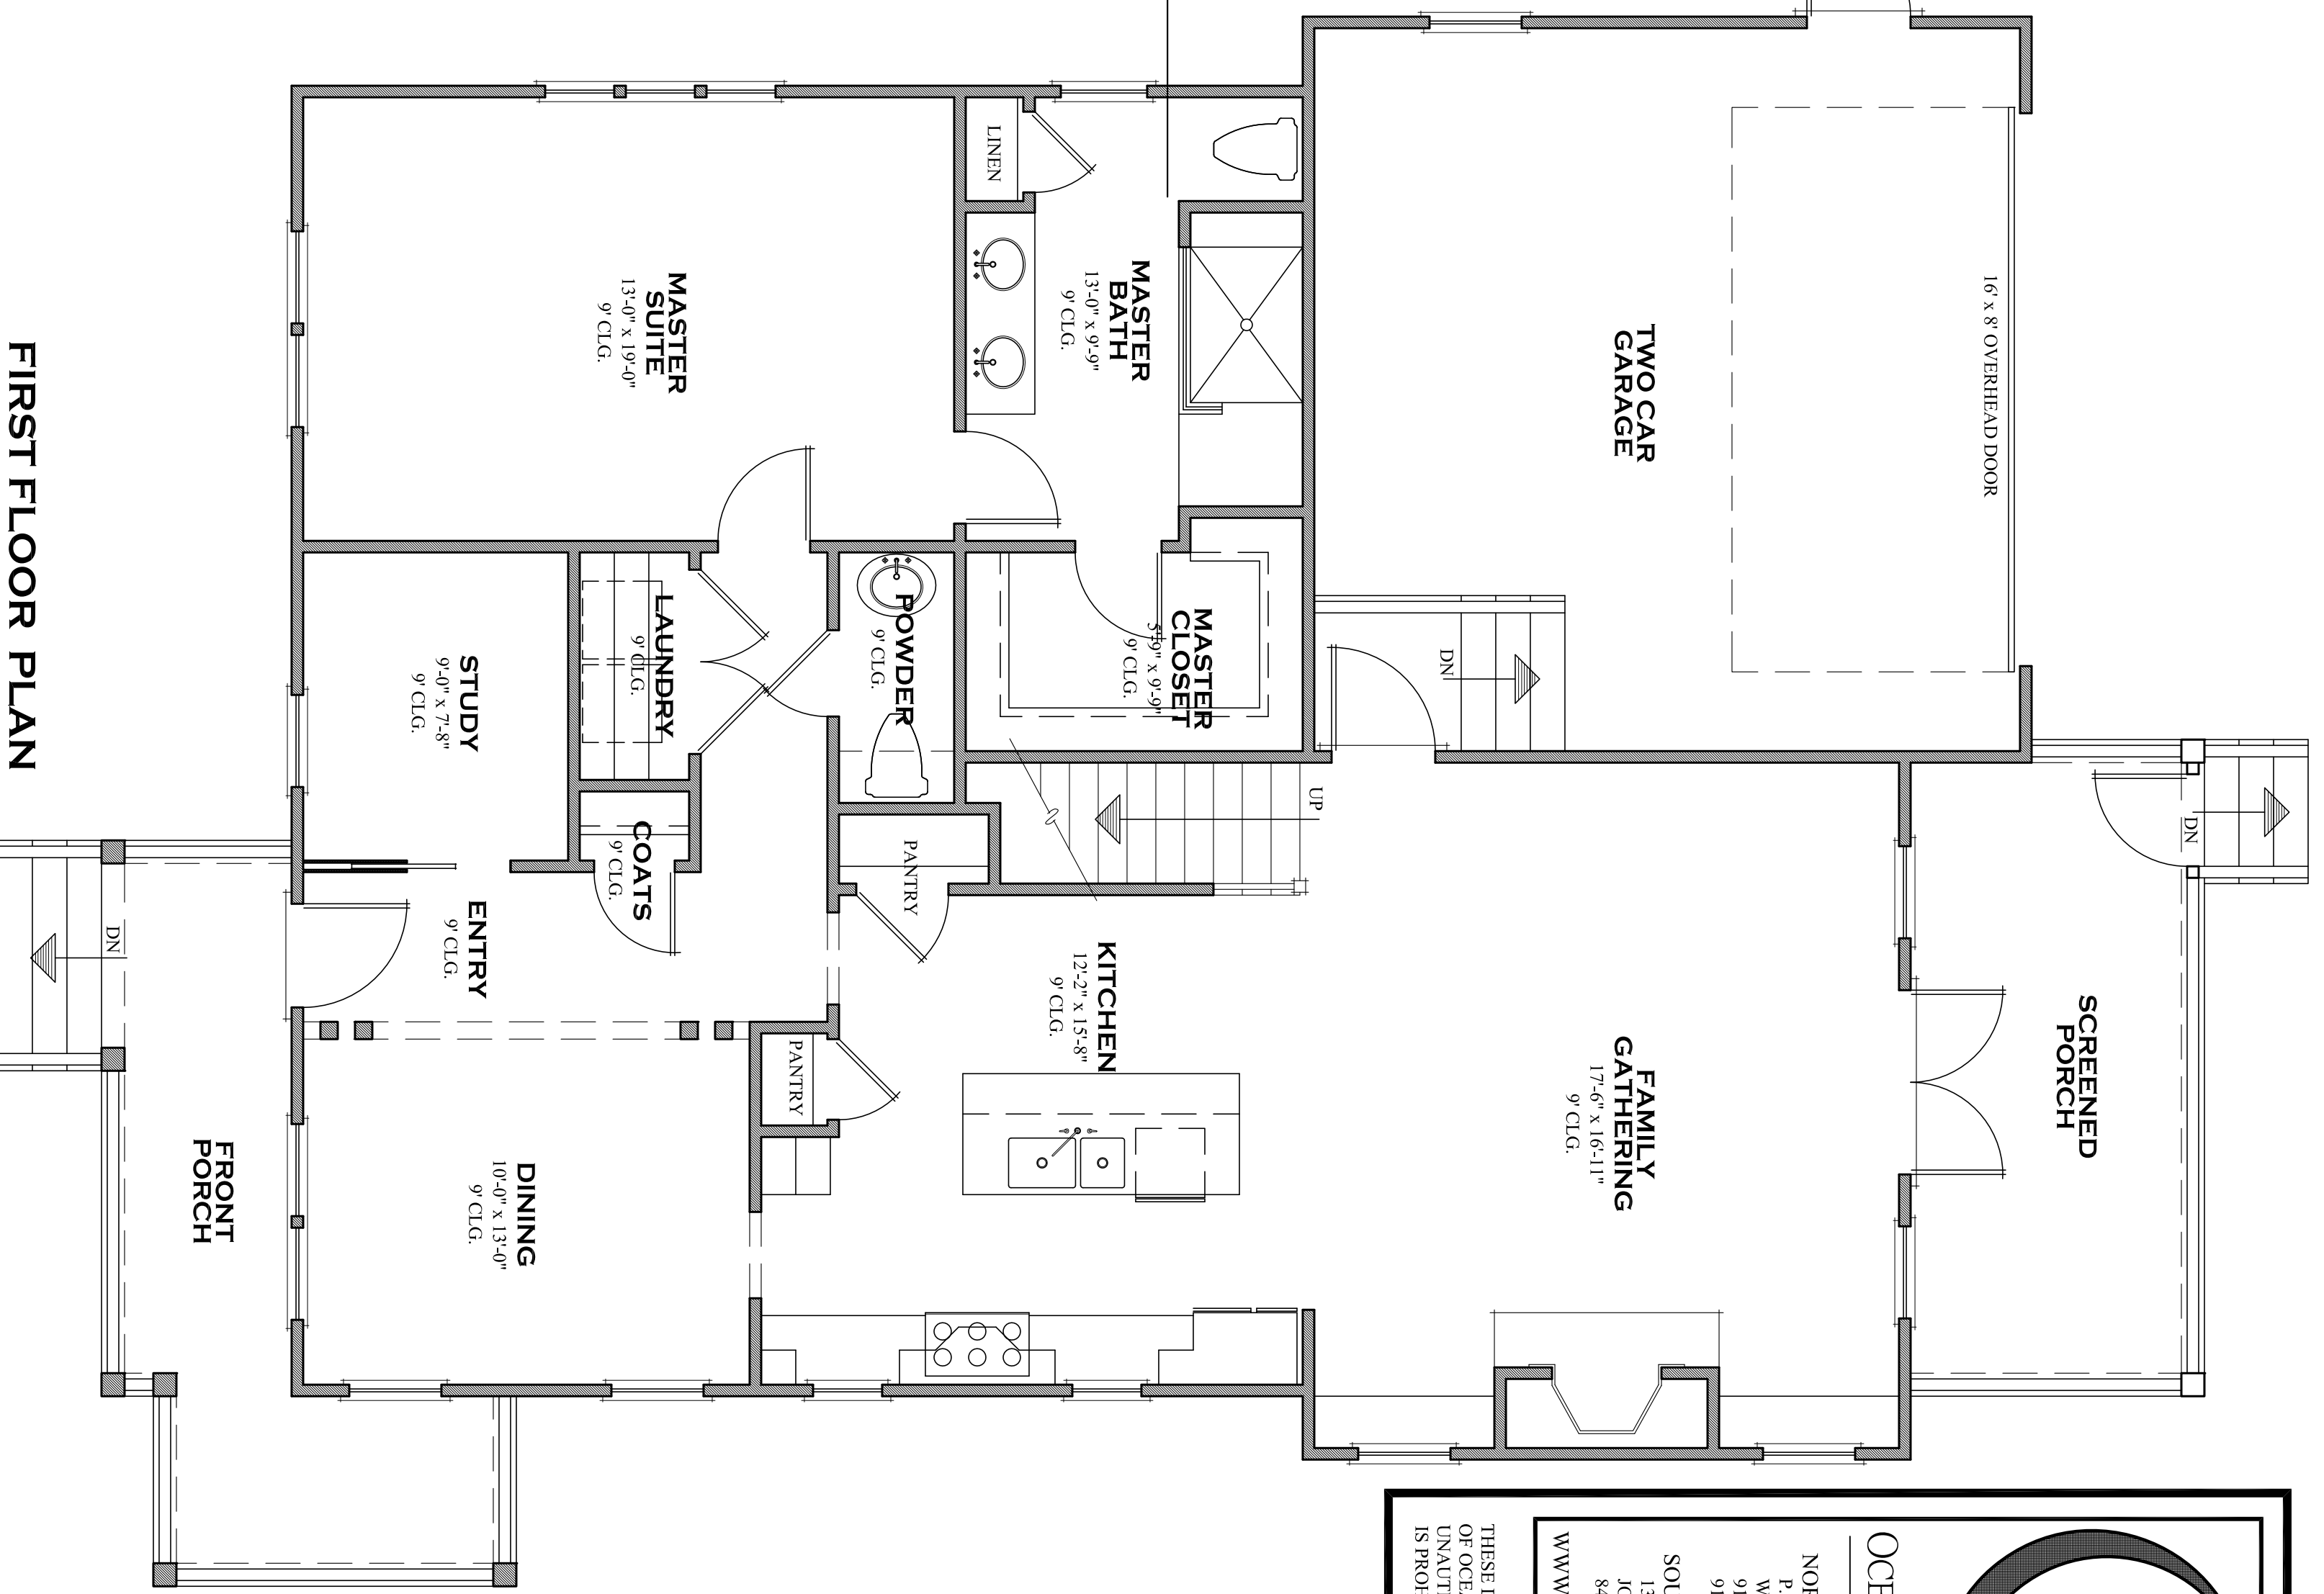

FIRST FLOOR PLAN

SCALE: 1/4" = 1'-0"

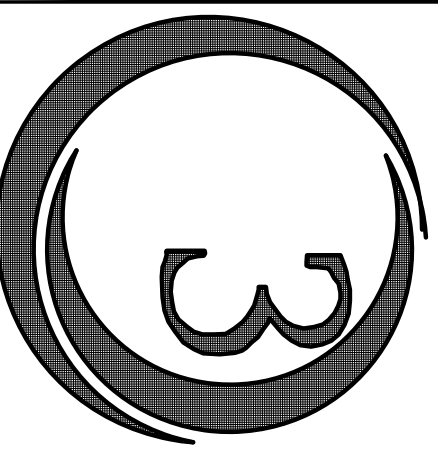

OCEAN 3 DESIGN

STUDIO, INC.

NORTH CAROLINA
P.O. BOX 10441
WILMINGTON, NC 28404
910.409.3011 VOICE
910.755.6765 FAX

SOUTH CAROLINA #103
1000 ISLAND SC29455
843.209.5035 VOICE

WWW.OCEANDESIGN.COM

THESE DRAWINGS ARE PROPERTY OF OCEAN 3 DESIGN AND ARE NOT TO BE REPRODUCED OR TRANSMITTED IN ANY FORM OR BY ANY MEANS, ELECTRONIC OR MECHANICAL, INCLUDING PHOTOCOPYING, RECORDING, OR BY ANY INFORMATION STORAGE AND RETRIEVAL SYSTEM, WITHOUT THE WRITTEN PERMISSION OF OCEAN 3 DESIGN. UNAUTHORIZED USE OF ANY KIND IS PROHIBITED. COPYRIGHT 2014.