


OCEAN 3 DESIGN
 Inc.
 NORTH CAROLINA
 P.O. BOX 10441
 WILMINGTON, NC 28404
 910.489.5011 VOICE
 910.755.0685 FAX
 WWW.OCEAN3DESIGN.COM

ENGINEER SEAL

C.L. SMITH CONSTRUCTION
CEDAR CREEK COTTAGE
 St. James Plantation, North Carolina

PHASE	DATE ISSUED
CONCEPTUAL	02-12-16
PRELIMINARY	02-22-16
FINAL	02-25-16
CONSTRUCTION	03-14-16
REVISION	04-08-16
REVISION	
SHEET TITLE:	
PROJECT NUMBER:	2016-520
SHEET NUMBER	

7 OF 7
 THESE DRAWINGS ARE PROPERTY OF OCEAN 3 DESIGN, INC. UNAUTHORIZED USE OF ANY KIND IS PROHIBITED. COPYRIGHT 2016.

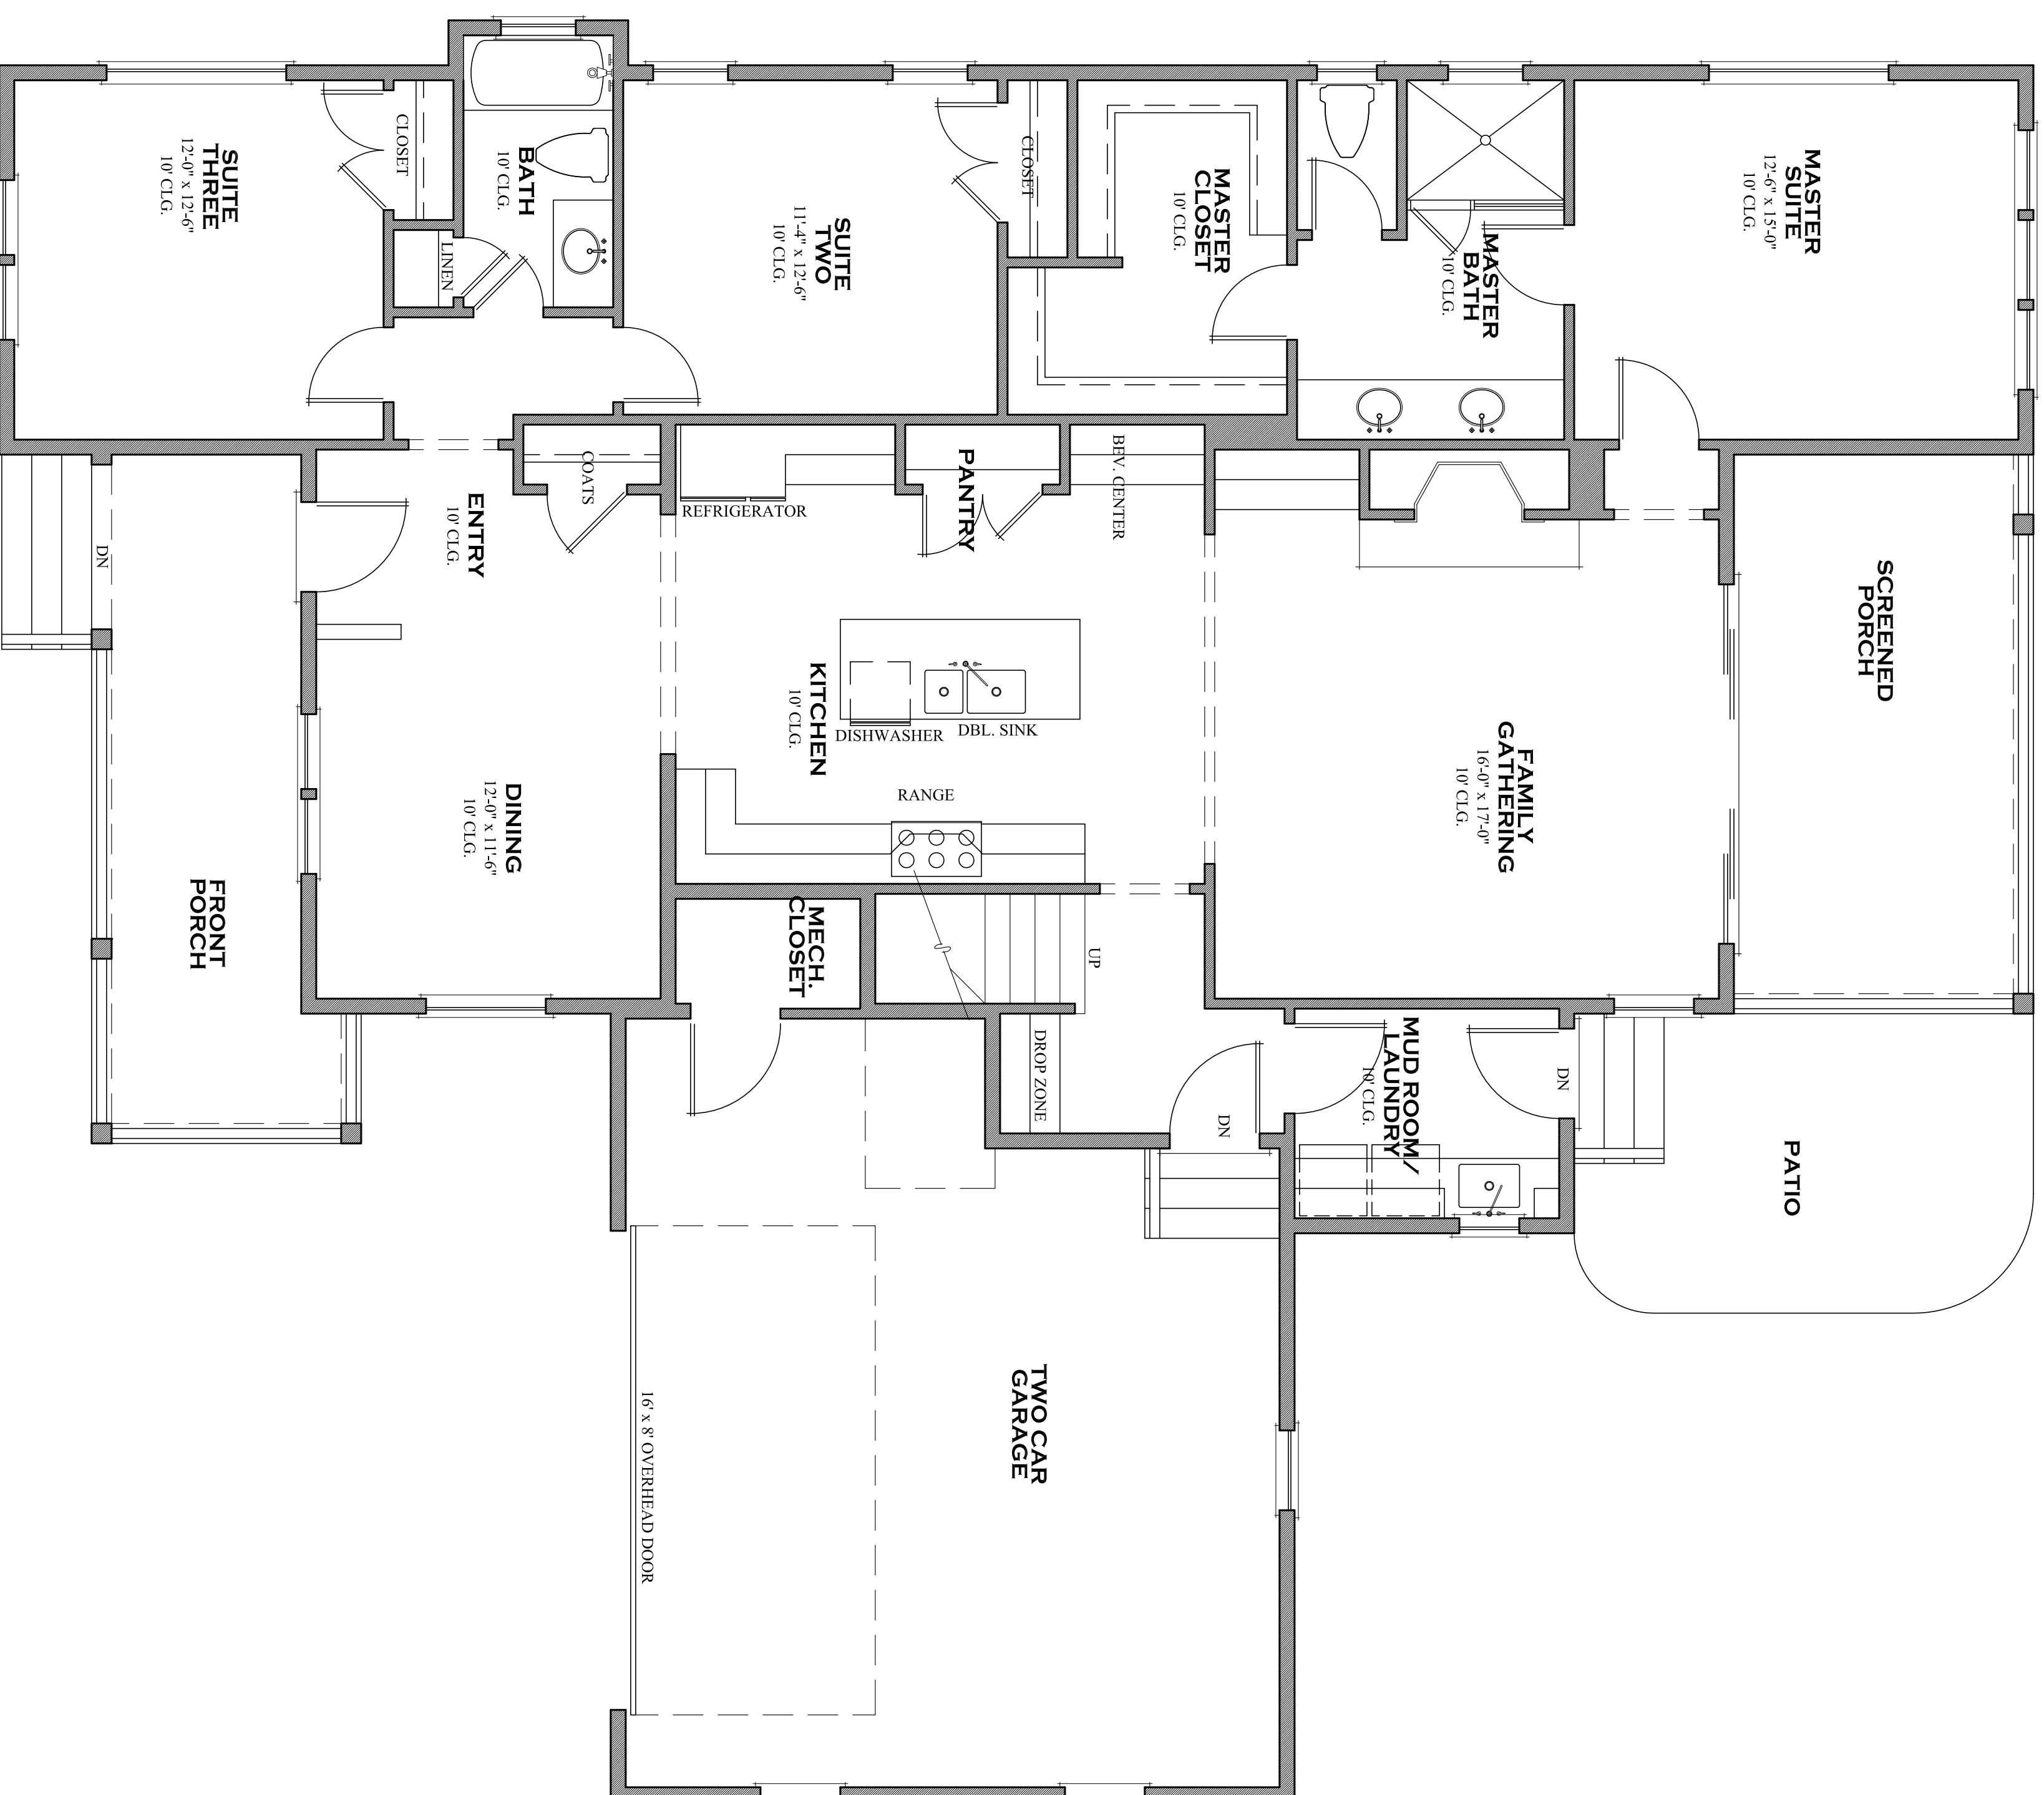

FIRST FLOOR CONDITIONED	1,872	S.F.
SECOND FLOOR CONDITIONED	204	S.F.
BONUS ROOM	352	S.F.
TOTAL CONDITIONED	2,428	S.F.
FRONT PORCH	169	S.F.
SCREENED PORCH	186	S.F.
TWO CAR GARAGE	379	S.F.
TOTAL UNDER ROOF	3,362	S.F.

